


MERCATO RIONALE AL QUARTIERE Q.T. 8

5

SEZ. C-D

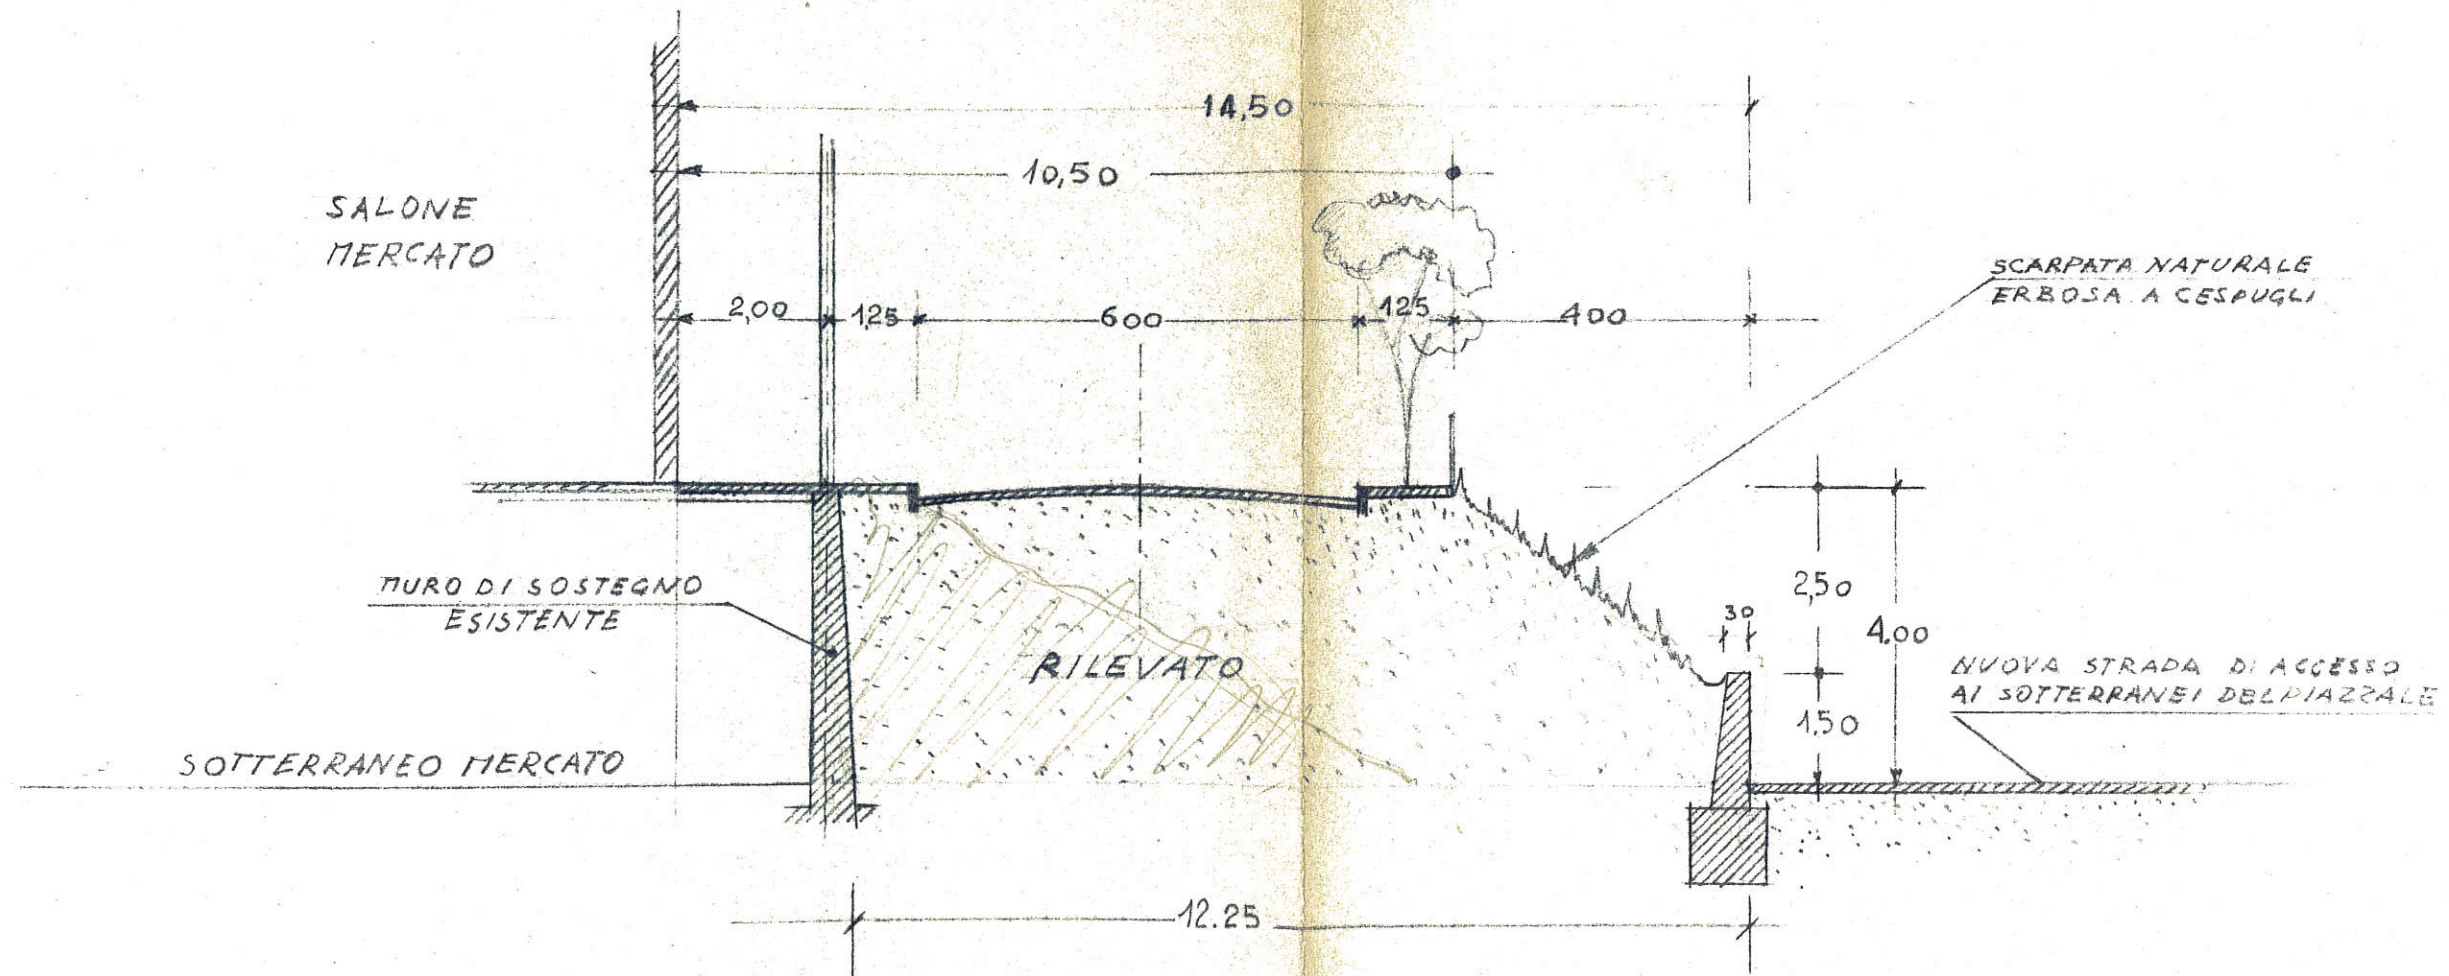

RAPP. 1:100

AFD un b80 f2-13